



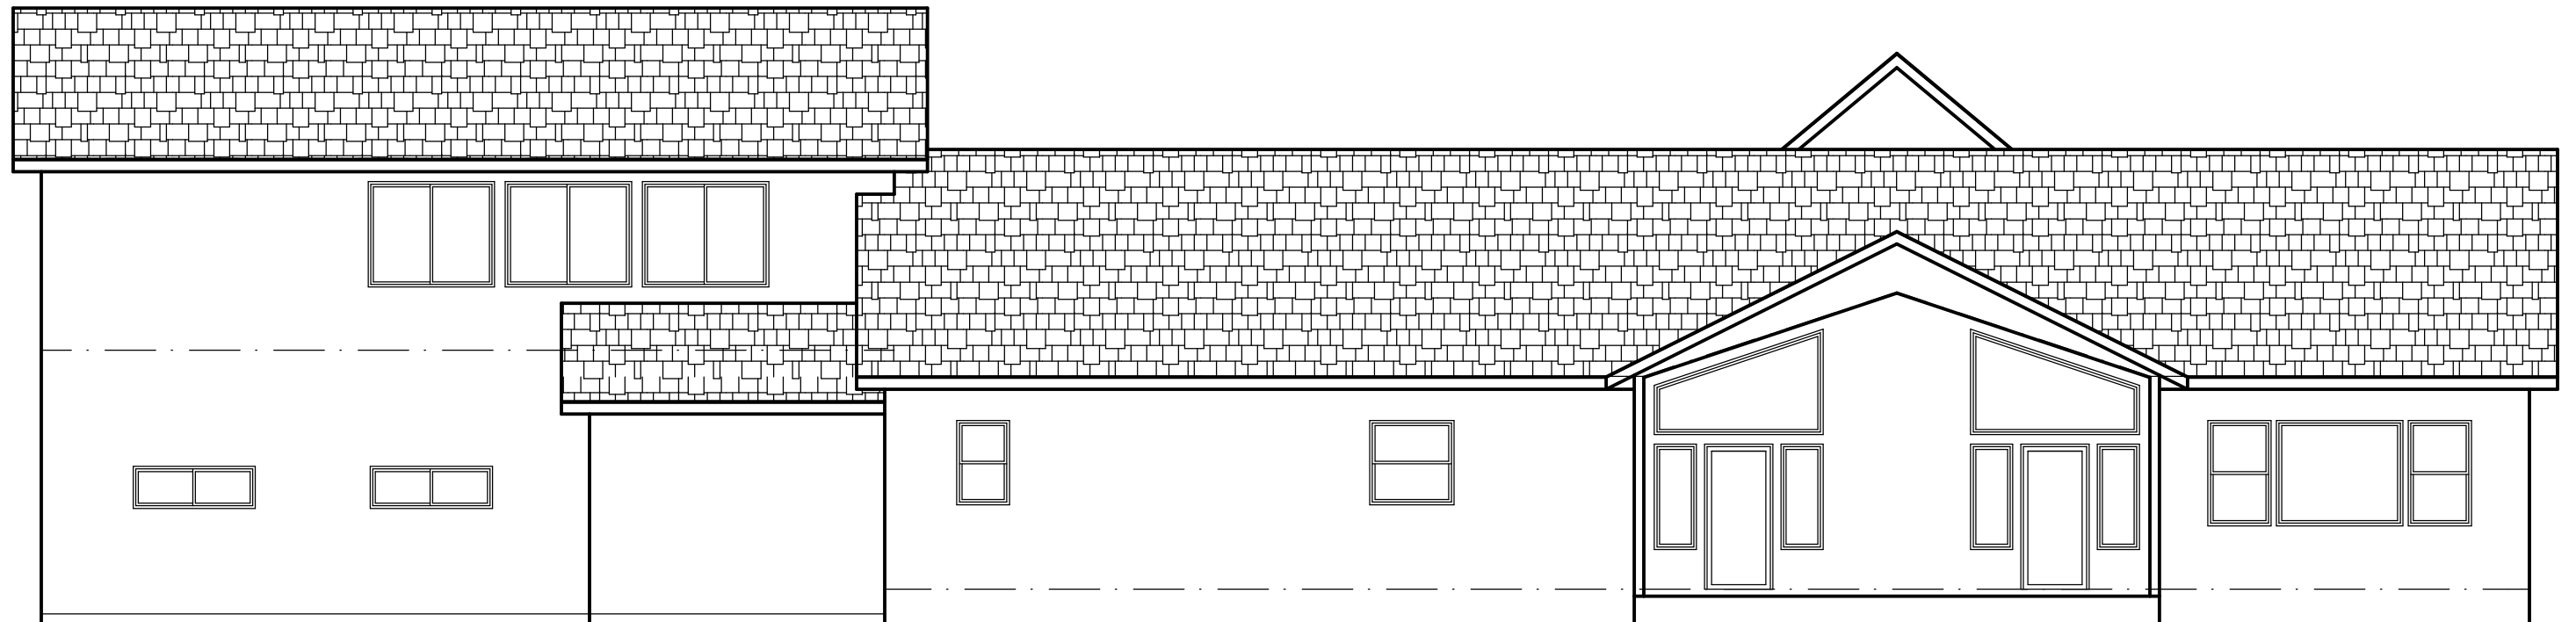


NORTH ELEVATION  
SCALE 1/4" = 1'-0"



SOUTH ELEVATION  
SCALE 1/4" = 1'-0"

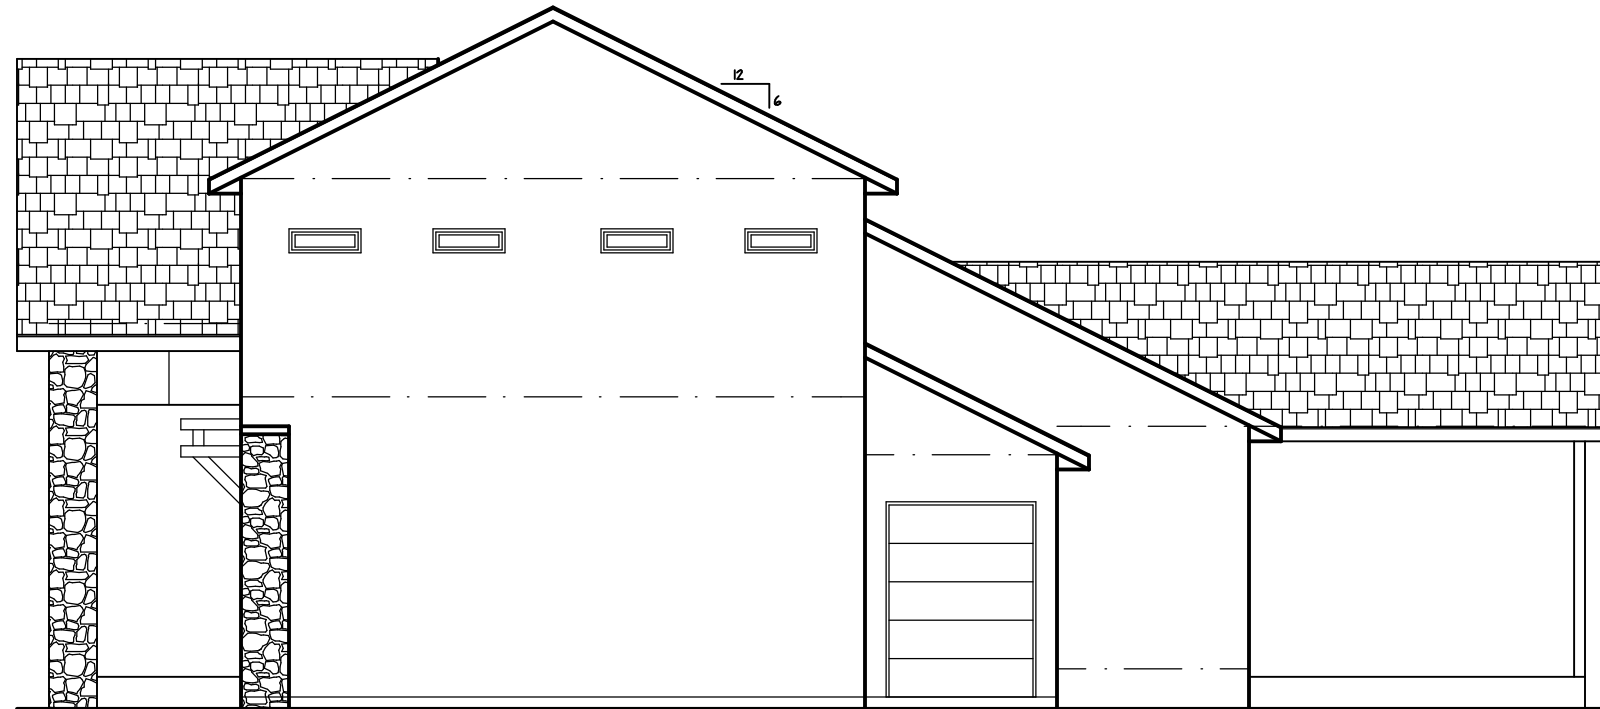

WEST ELEVATION  
SCALE: 1/4" = 1'-0"

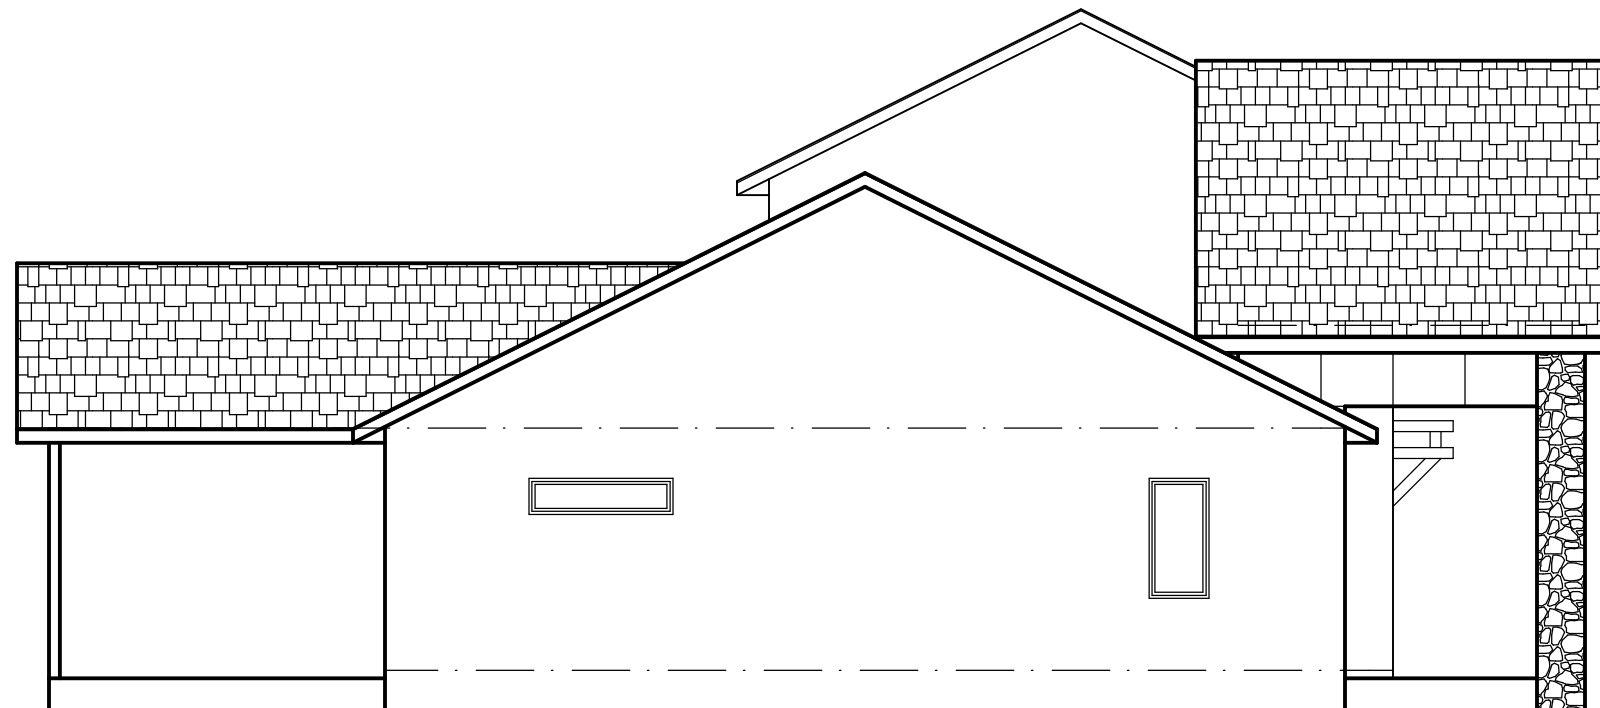

EAST ELEVATION  
SCALE: 1/4" = 1'-0"

